


FIRST FLOOR PLAN

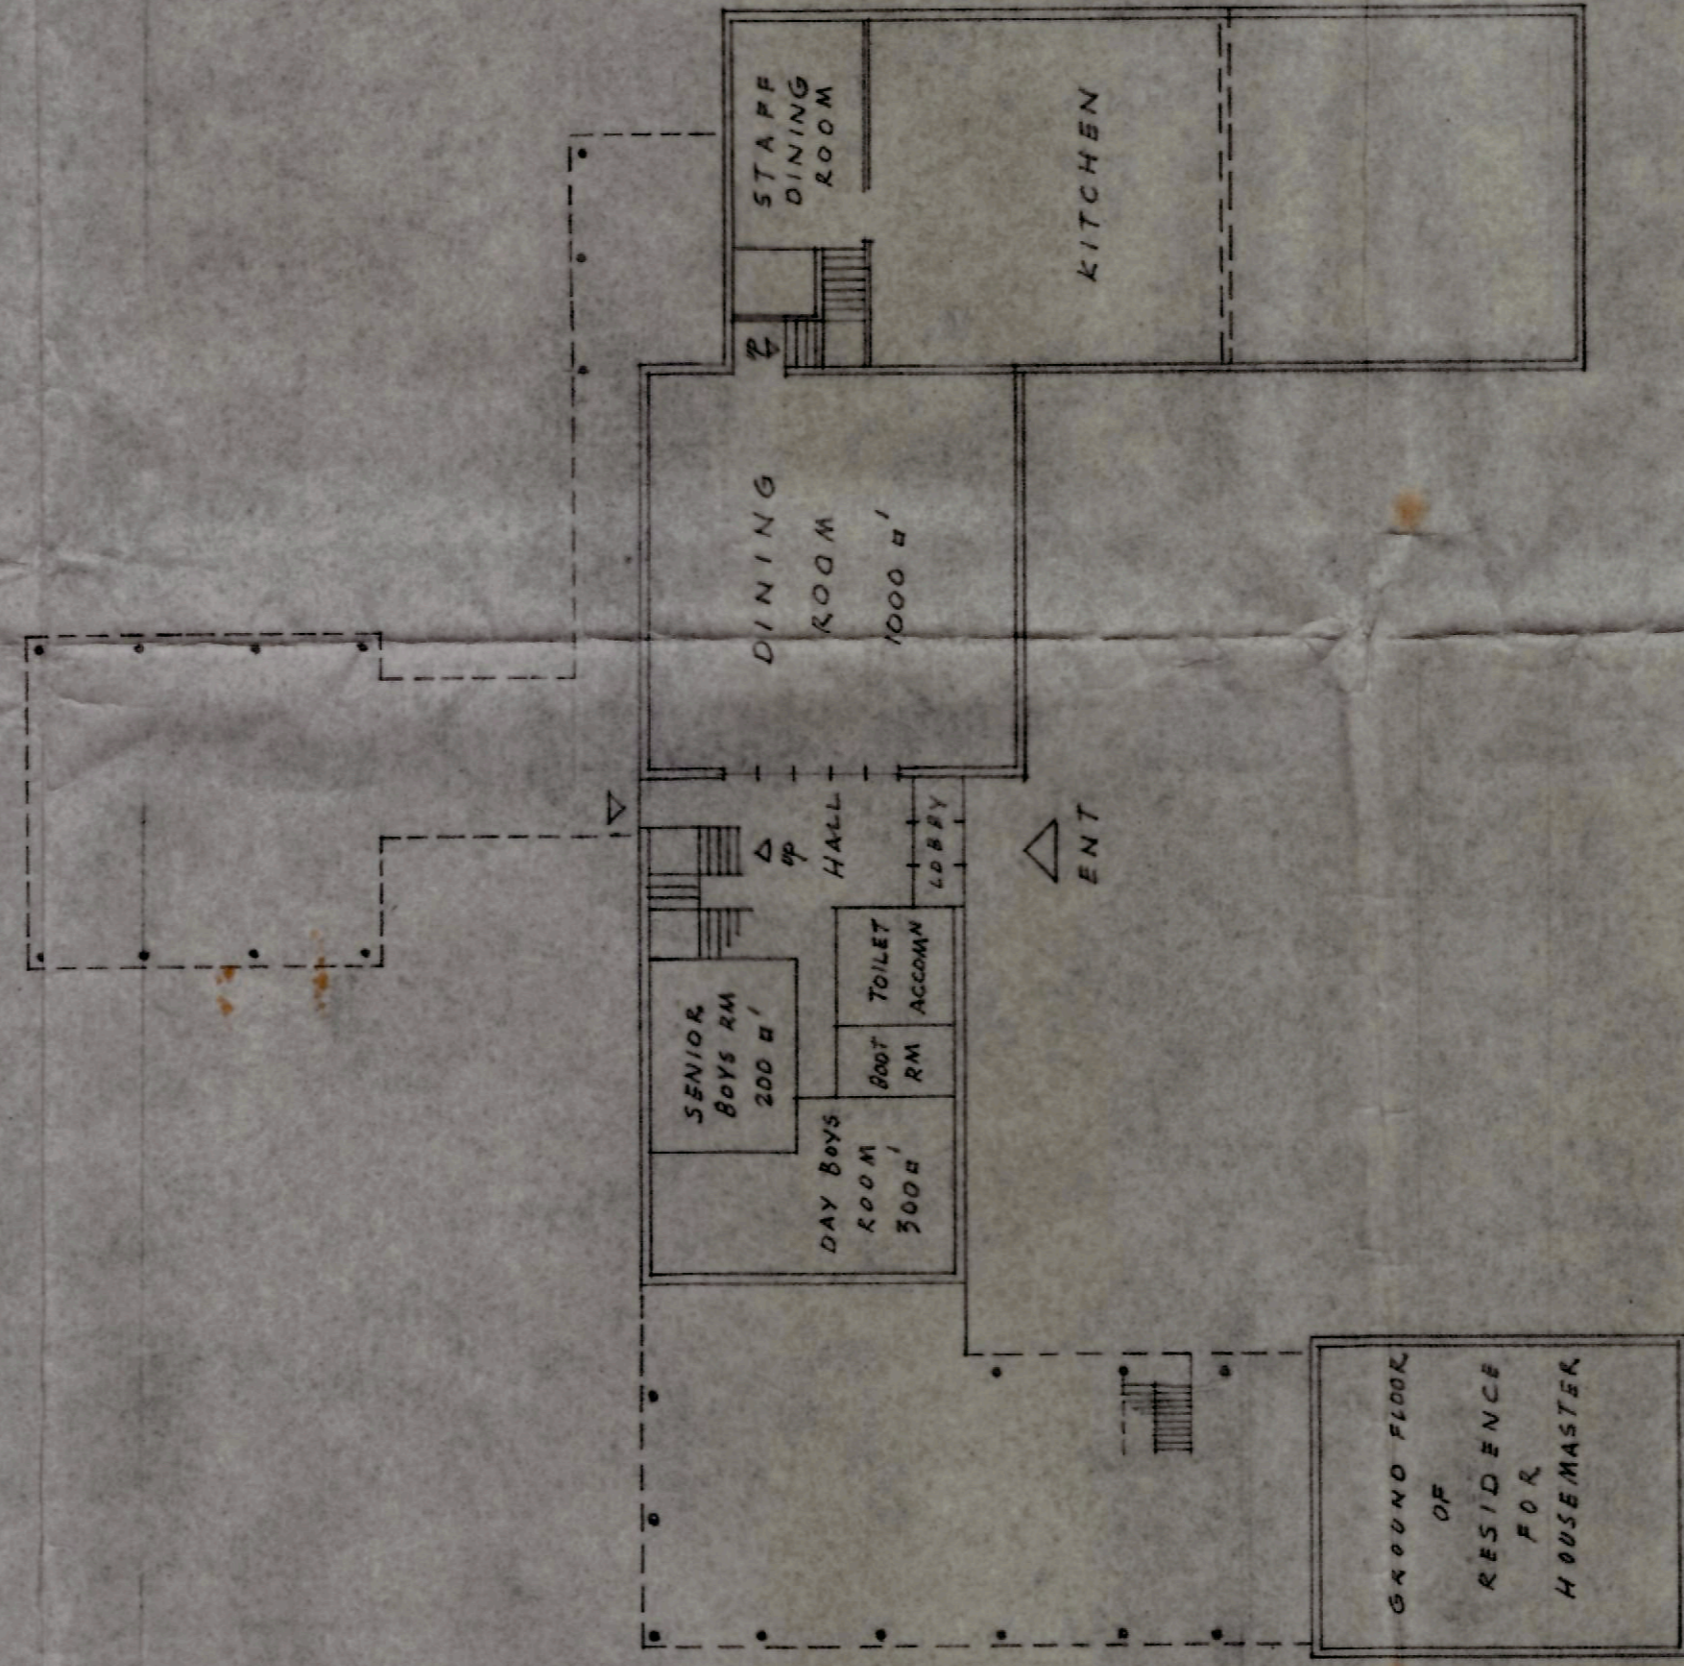

GROUND FLOOR PLAN

TYPICAL BOARDING HOUSE
 FOR SCHOOL IN LEBANON
 SCALE: SIXTEEN FEET TO ONE INCH
 DIAGRAMMATIC LAYOUTS
 OF PRINCIPAL ACCOMMODATION