
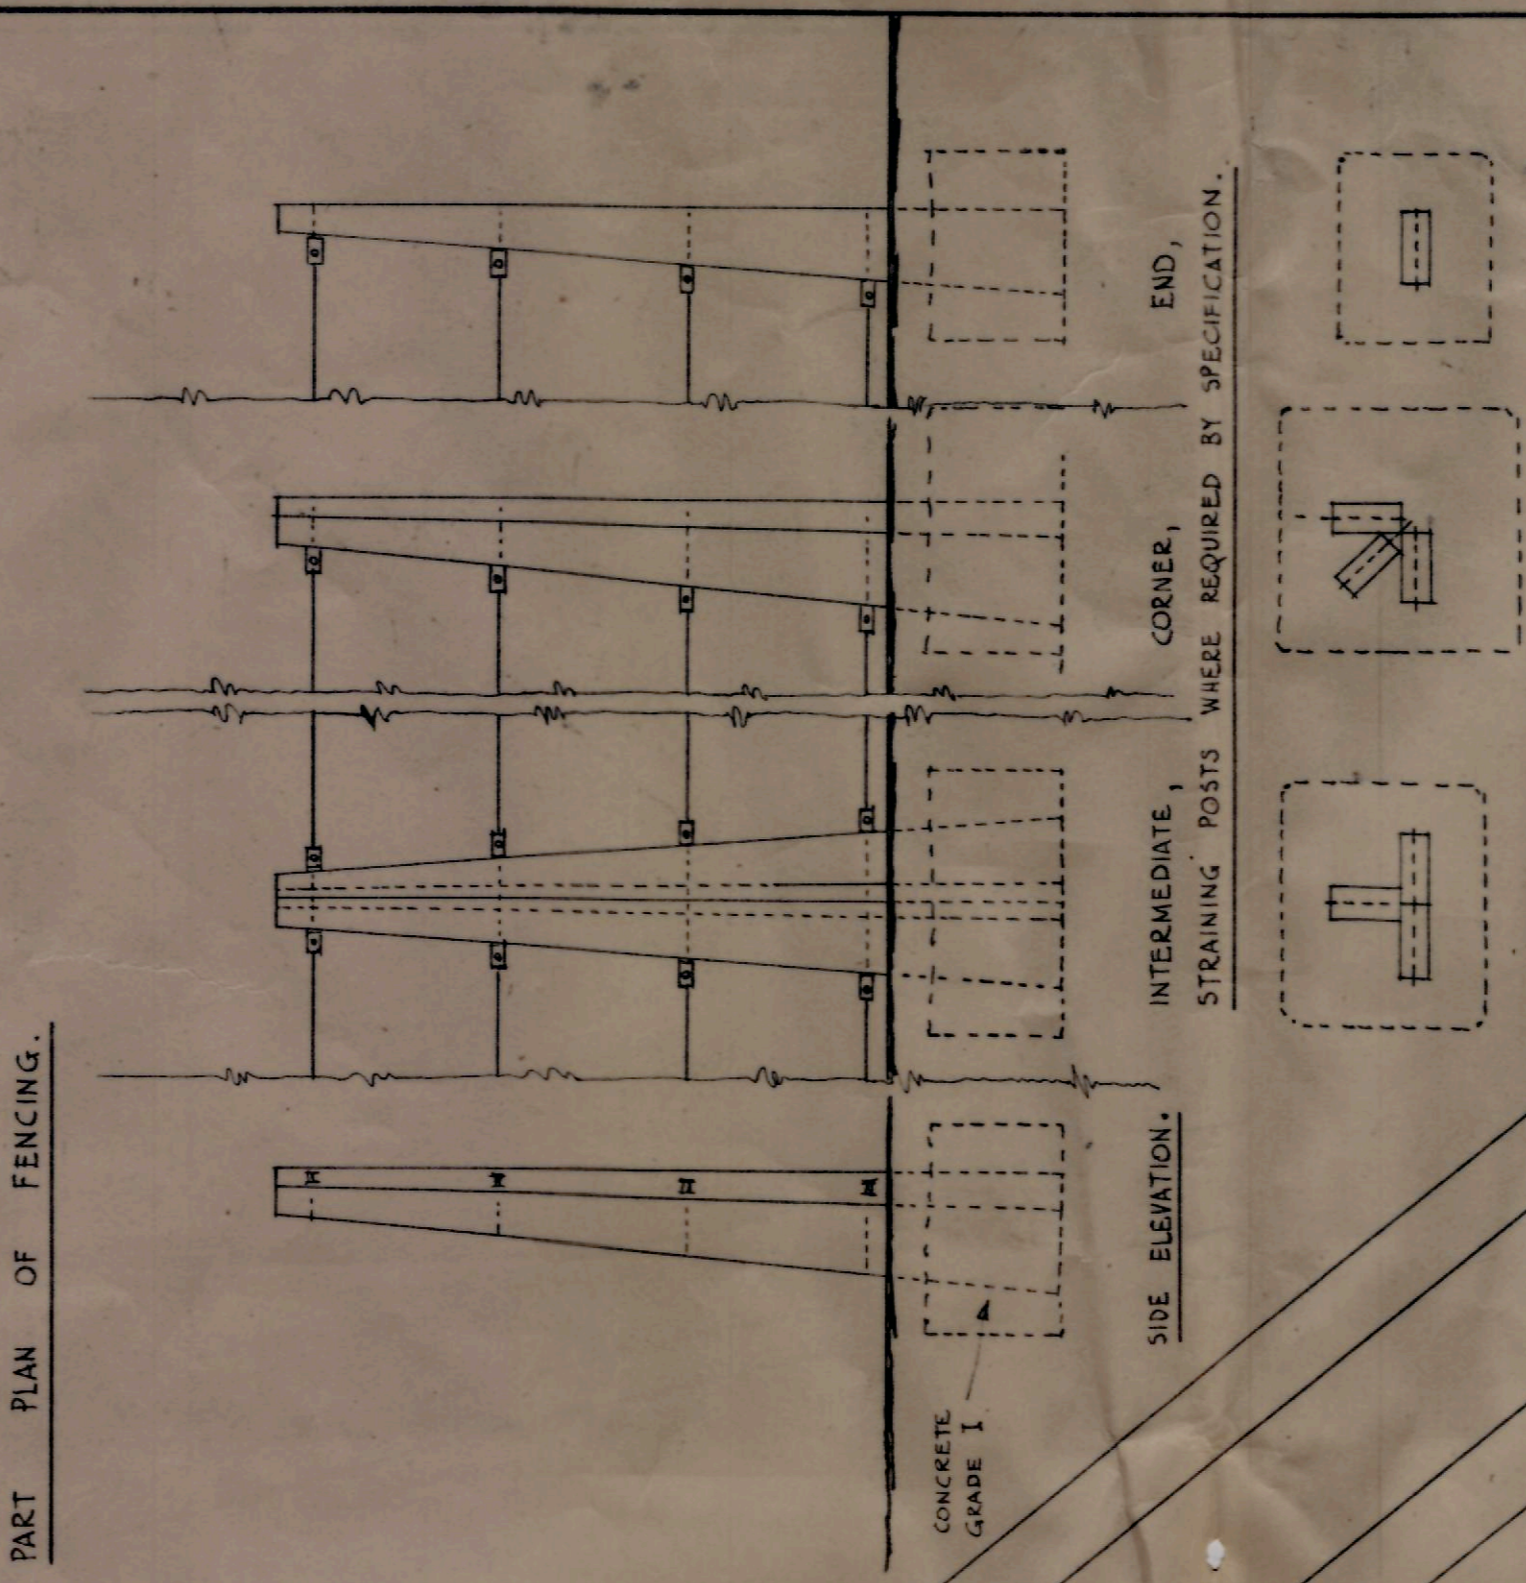


PLAN OF ENTRANCE GATES AND PIERS

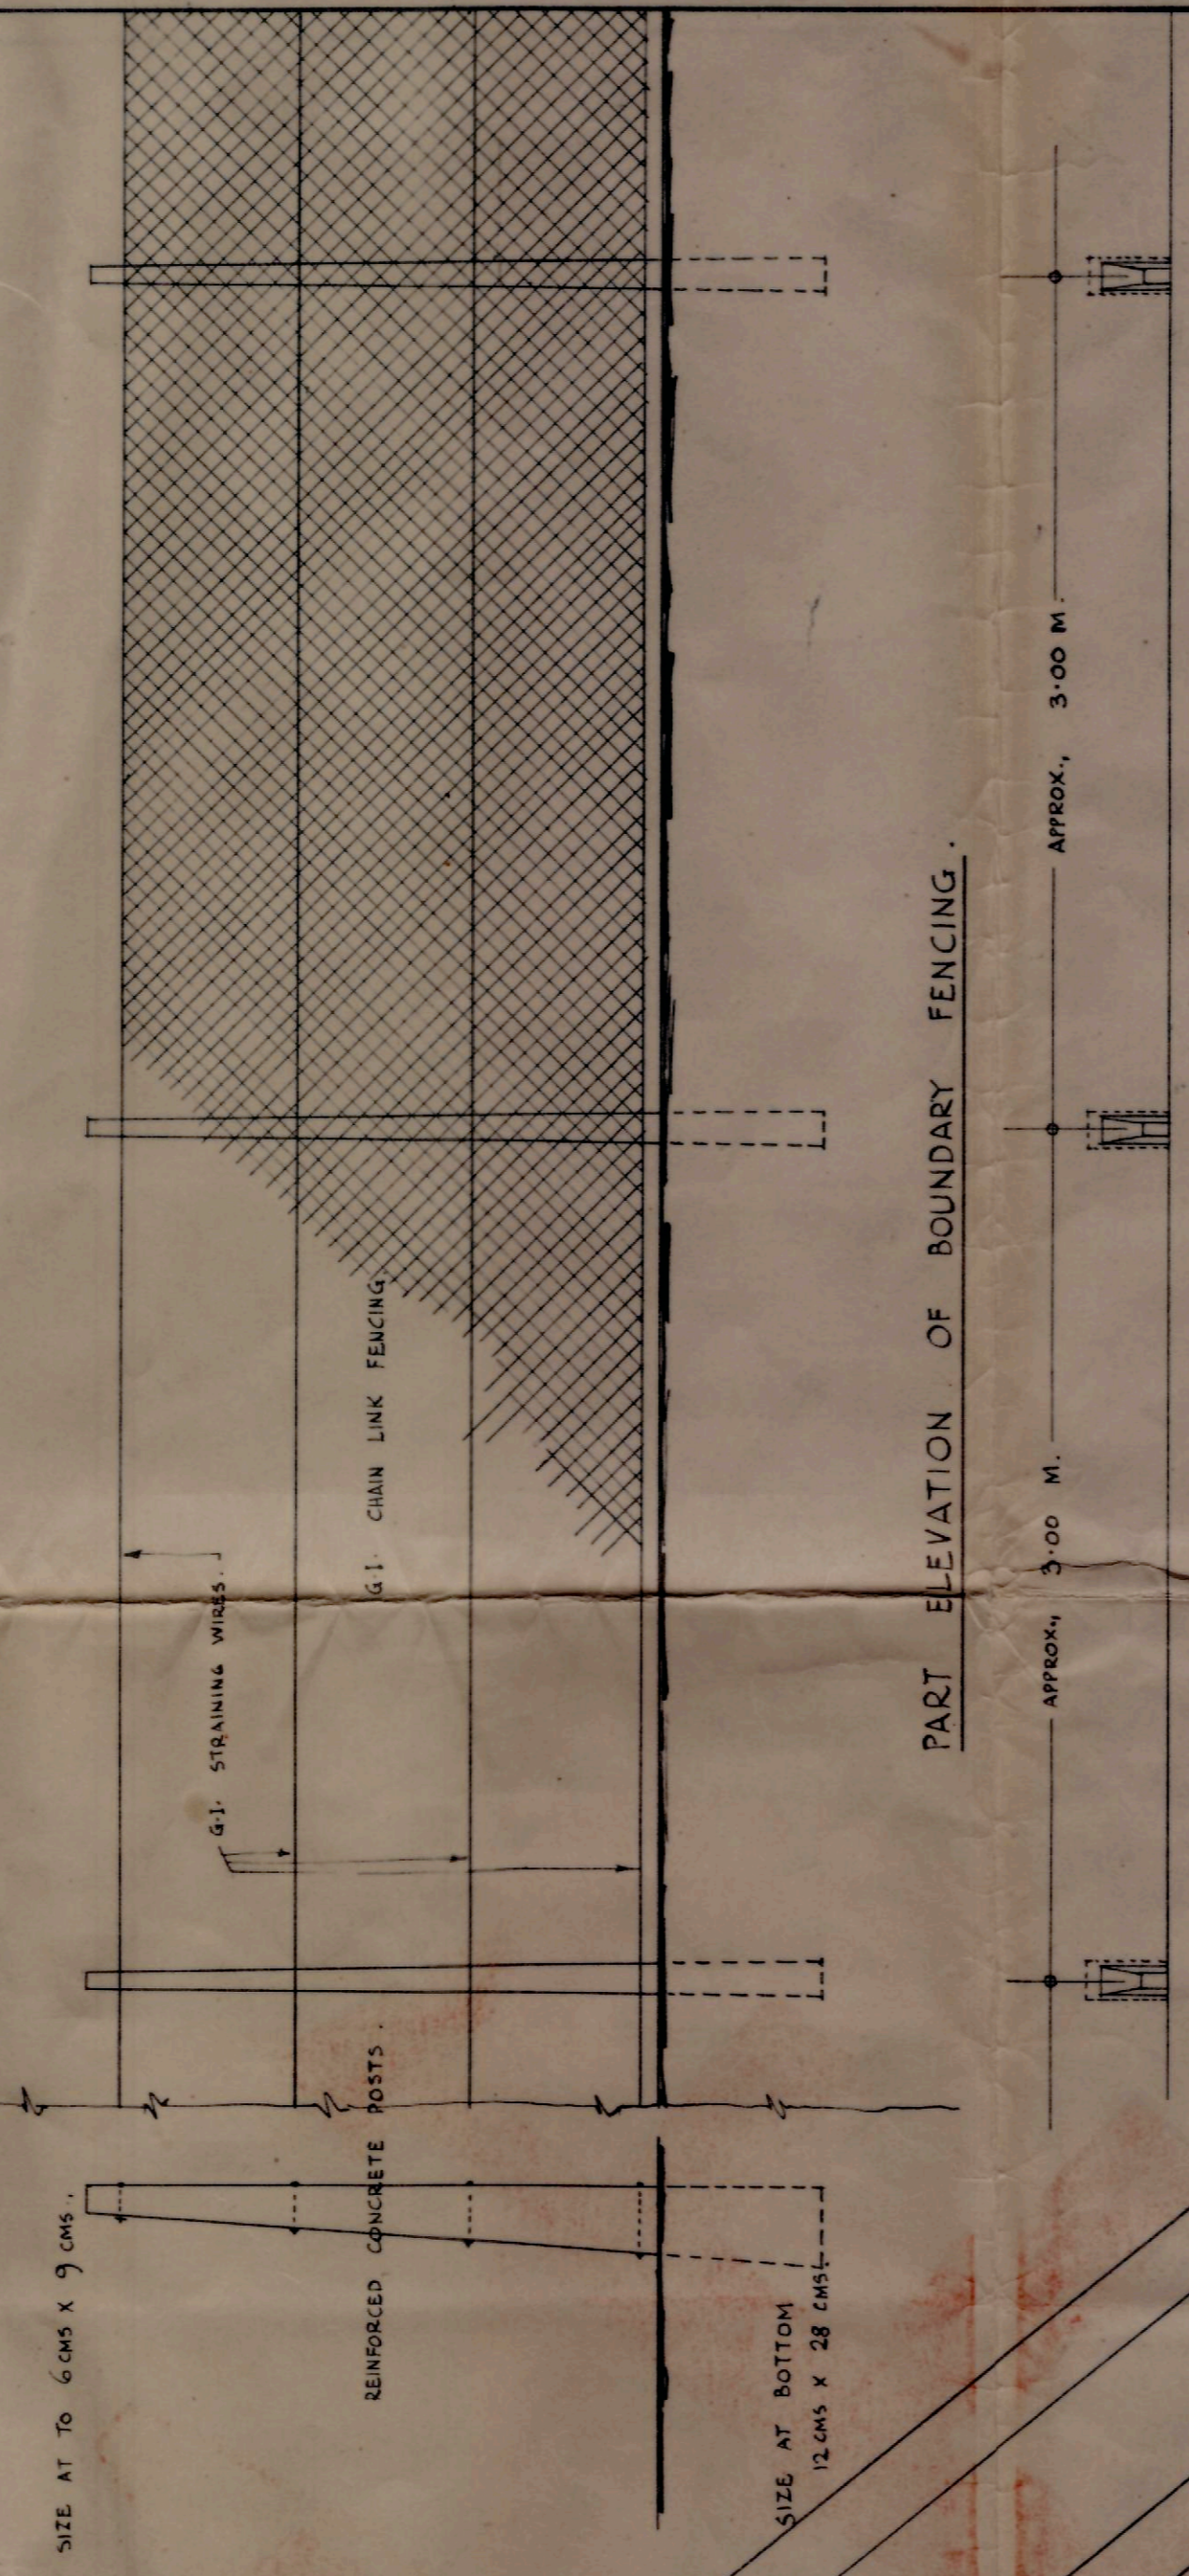

DETAILS OF FENCING AND GATES
SCALE : 1/25

VICTORIA COLLEGE CAIRO
 SITE PLAN SHOWING PROPOSED ROADS,
 PATHS, FENCING, GATES, BUILDINGS,
 AND NEW LEVELS.
 SCALE 1/500 JOHN W. POLTOCK A. R. I. B. A.
 DECEMBER 48. CHARTERED ARCHITECT. REF. VC G 2
 MAIDSTONE, KENT, ENGLAND.